

AGENDA

Page No

4. APPLICATION FOR STREET TRADING CONSENT, ANDY'S SNACKS, LEEMING
BAR BUSINESS PARK

1 - 2

Report of the Director of Law and Governance

This page is intentionally left blank

Agenda Item 4

Person: Mr Hilary Aurelius and Mr Adam Pyplacz

The Licencing Act 2003 (Hearings) Regulations 2005

Hearing before Licencing and Appeals Hearing Panel

In regard to the Street Trading Licence submitted for the siting of a hot food trading vehicle on Coneygarth Way, Leeming Bar Business Park, Leeming, I confirm my objection to the issuing of the licence for the following reasons.

The applicant has proposed two possible locations for the vehicle, both of these are on land designated as public highway which is the responsibility of North Yorkshire County Council and more specifically the proposed sites are allocated as visibility splays.

In respect of the vehicle being located on the public highway;


1. The construction of the footway is not designed to accommodate vehicles of this nature passing over or manoeuvring on the footway.
2. The business is likely to attract parking on or near to the Junctions this will affect forward visibility of vehicle drivers at and approaching the junctions and using the carriageway.
3. Positioning of the vehicle on the visibility splay will obscure forward visibility and obscure sightlines of vehicle drivers at and approaching the Junctions. This will lead to a significant reduction in the safety of the public highway, due to the loss of visibility for road users, this will in all probability lead to vehicular accidents, injury and/or loss of life.
4. In respect of location 1 the applicant will in addition to driving across the public pavement have to drive across District Council owned land, for which permission has not been sought and which if requested will be refused.


For reference, the accompanying plan shows the public highway extents (light blue shading) on Coneygarth Way and the two proposed location.

Clive Thornton

Corporate Facilities Manager

Hambleton District Council

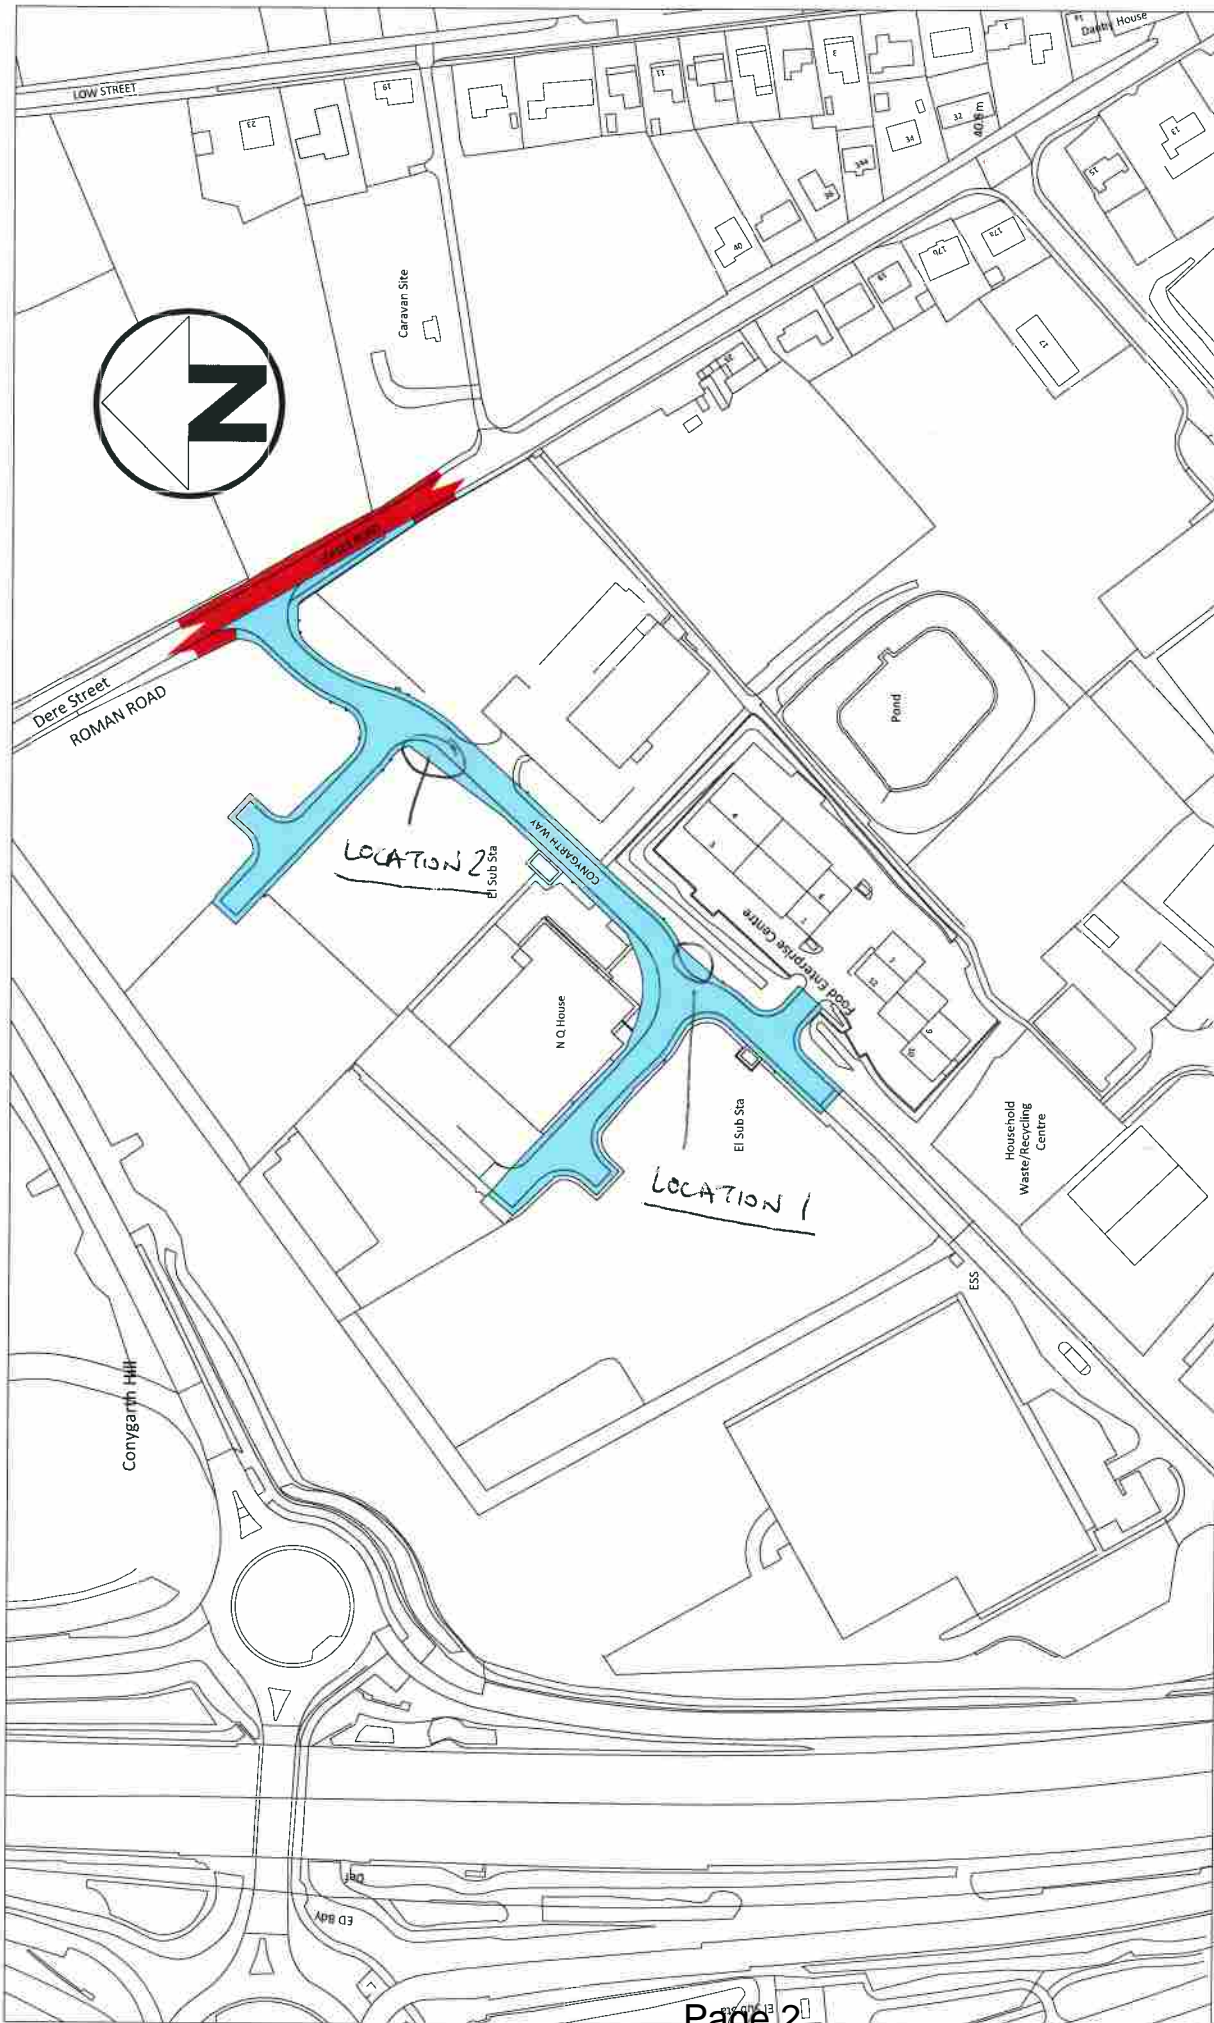

 <p>North Yorkshire County Council Business & Environmental Services Director: David Bowe</p>	<p>PROJECT: Conygarth Way, LEEMING BAR Hambleton District Council</p>	<p>AREA: 2 - Hambleton</p>
	<p>DRAWING TITLE: Adoption Plan</p>	<p>DATE: July 2016</p>
<p>GRID REF: SE283904</p>	<p>SCALE: 1/2500</p>	<p>Plan No: 2138</p>
<p>FILE REF: TD/D2/38</p>	<p>ORIGINAL DRAWING SIZE A4</p>	