



### 5. PUBLIC REALM PROPOSALS Alley Ways

The two priority alley ways highlighted were New Row and Central Arcade.


CENTRAL ARCADE

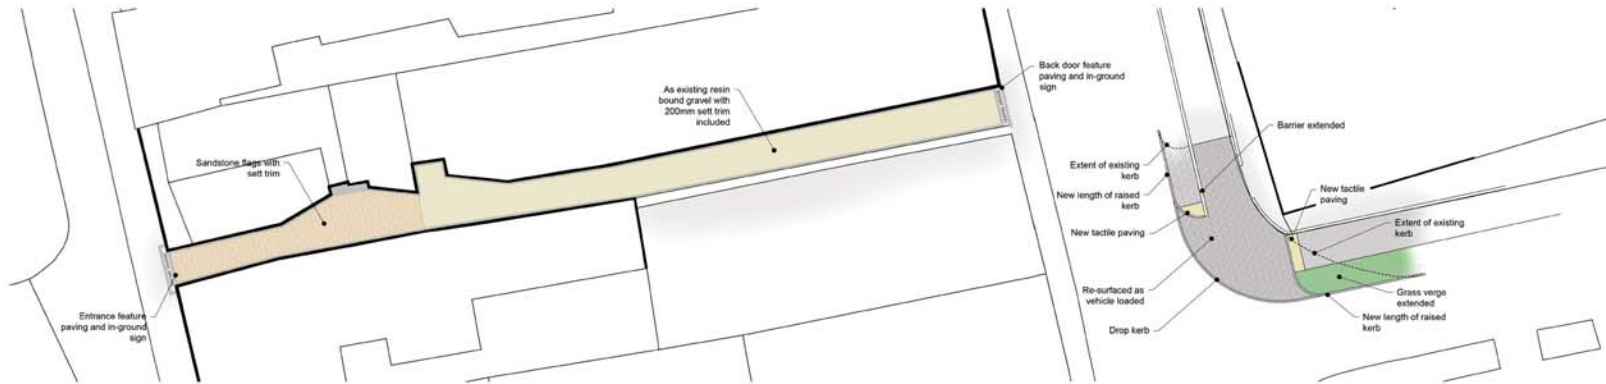




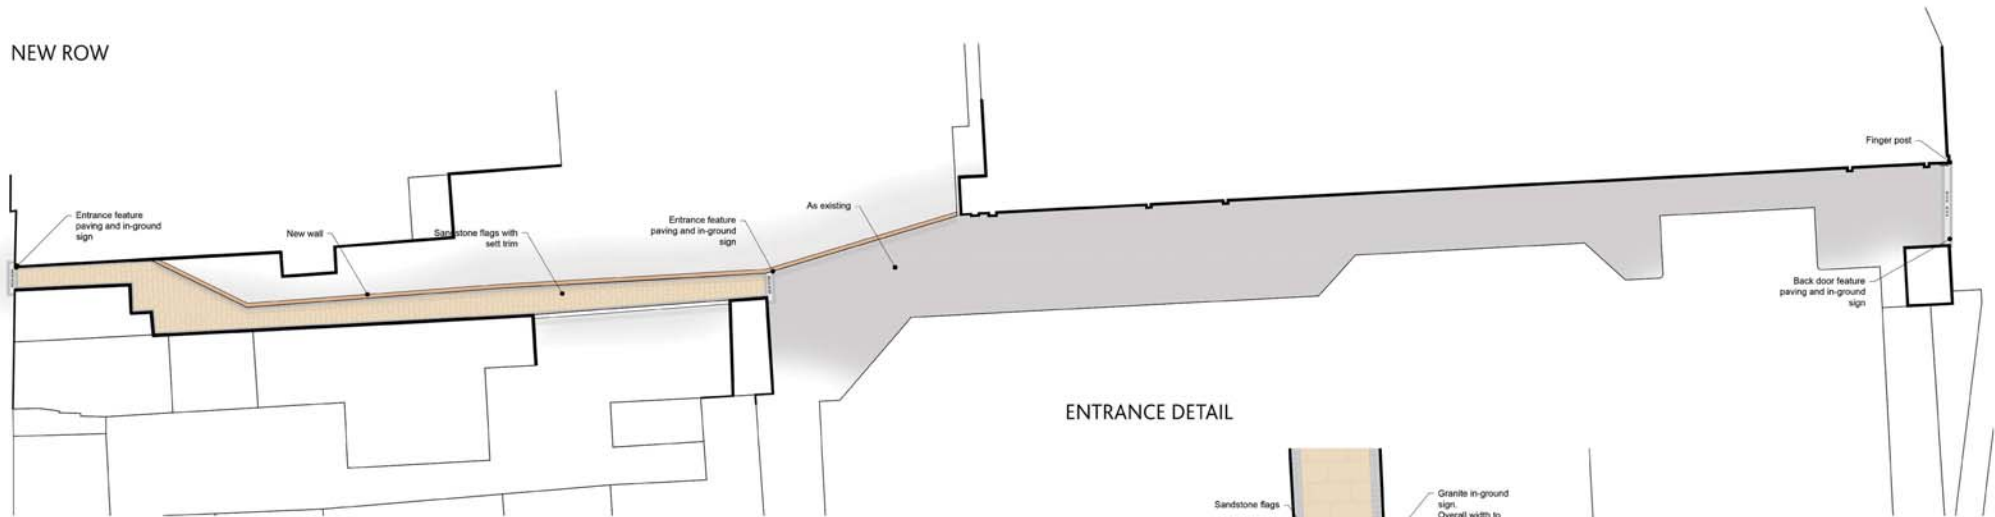NEW ROW



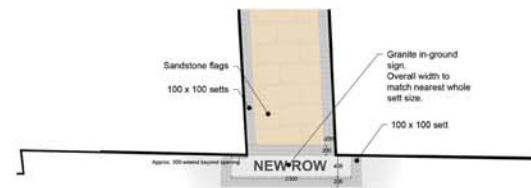


ENTRANCE DETAIL

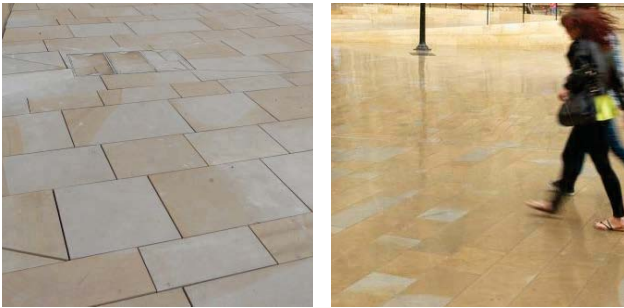



5. PUBLIC REALM PROPOSALS Proposed Materials and Fittings List

MATERIAL	DESCRIPTION	NOTES
	<p>Yorkstone paving</p> <p>LOCATION: To all pedestrian pavements in Zetland Street and 'front entrance' areas of alleyways</p>	<p>UK sourced Yorkstone such as Marshalls Scoutmoor or imported equivalent</p>
	<p>Silver Grey Granite or Scottish Whinstone kerbs</p> <p>LOCATION: To all pedestrian pavements in Zetland Street and 'front entrance' areas of alleyways</p>	<p>UK sourced Yorkstone such as Marshalls Scoutmoor</p> <p>UK sourced Scottish Whinstone or imported equivalent</p>
	<p>Porphyry Setts</p> <p>LOCATION: To vehicle parking bays where paved</p>	<p>European sourced Italian Porphyry setts</p> <p>100x100x100mm cubes laid in staggered pattern</p>

5. PUBLIC REALM PROPOSALS Proposed Materials and Fittings List

MATERIAL	DESCRIPTION	NOTES
	<p>Silver Grey Granite setts</p> <p>LOCATION: Trim along building line to footways through the alleys and building line trim along Zetland Street</p>	<p>European sourced Portugese granite or Chinese</p>
	<p>Coloured bitmac asphalt road surface</p> <p>LOCATION: To all pedestrian crossing points in carriageway along East Road</p>	<p>Tarmac Ulticolour 6mm Buff colour wearing course</p>
	<p>Recessed paving detail and to tree pit surrounds</p> <p>LOCATION: To all treepits on Zetland Street</p>	<p>GreenBlue Urban Castle recessed tree pit with removable sections</p>

## 5. PUBLIC REALM PROPOSALS Proposed Materials and Fittings List

MATERIAL	DESCRIPTION	NOTES
	<p>Scottish Whinstone text etched entrance features with silver grey granite cube sett trim</p> <p>LOCATION: To all pedestrian alleyways</p>	<p>UK sourced whinstone and European sourced Portugese silver grey granite setts</p> <p>Single piece 100mm deep stone feature, appx 300mm wide and 2000mm long 100x100x100mm cubes laid in stacked pattern</p>
	<p>Local stone wall with brick courses and saddleback cope to replace existing concrete wall.</p> <p>LOCATION: New Row wall between High Street and supermarket</p>	<p>Locally sourced sandstone boulders to match construction and appearance of existing walls.</p> <p>Single piece: saddleback cope and red engineering brick bands to match existing walls.</p>