


File name: \\UK.WSPGROUP.COM\CENTRAL DATA\PROJECTS\70033964 - LEEMING BAR DEVELOPMENT SITES\PROPOSED ACCESS OPTIONS\SK-008.DWG, printed on 18 July 2017 12:45:49, by Hopton, Brett

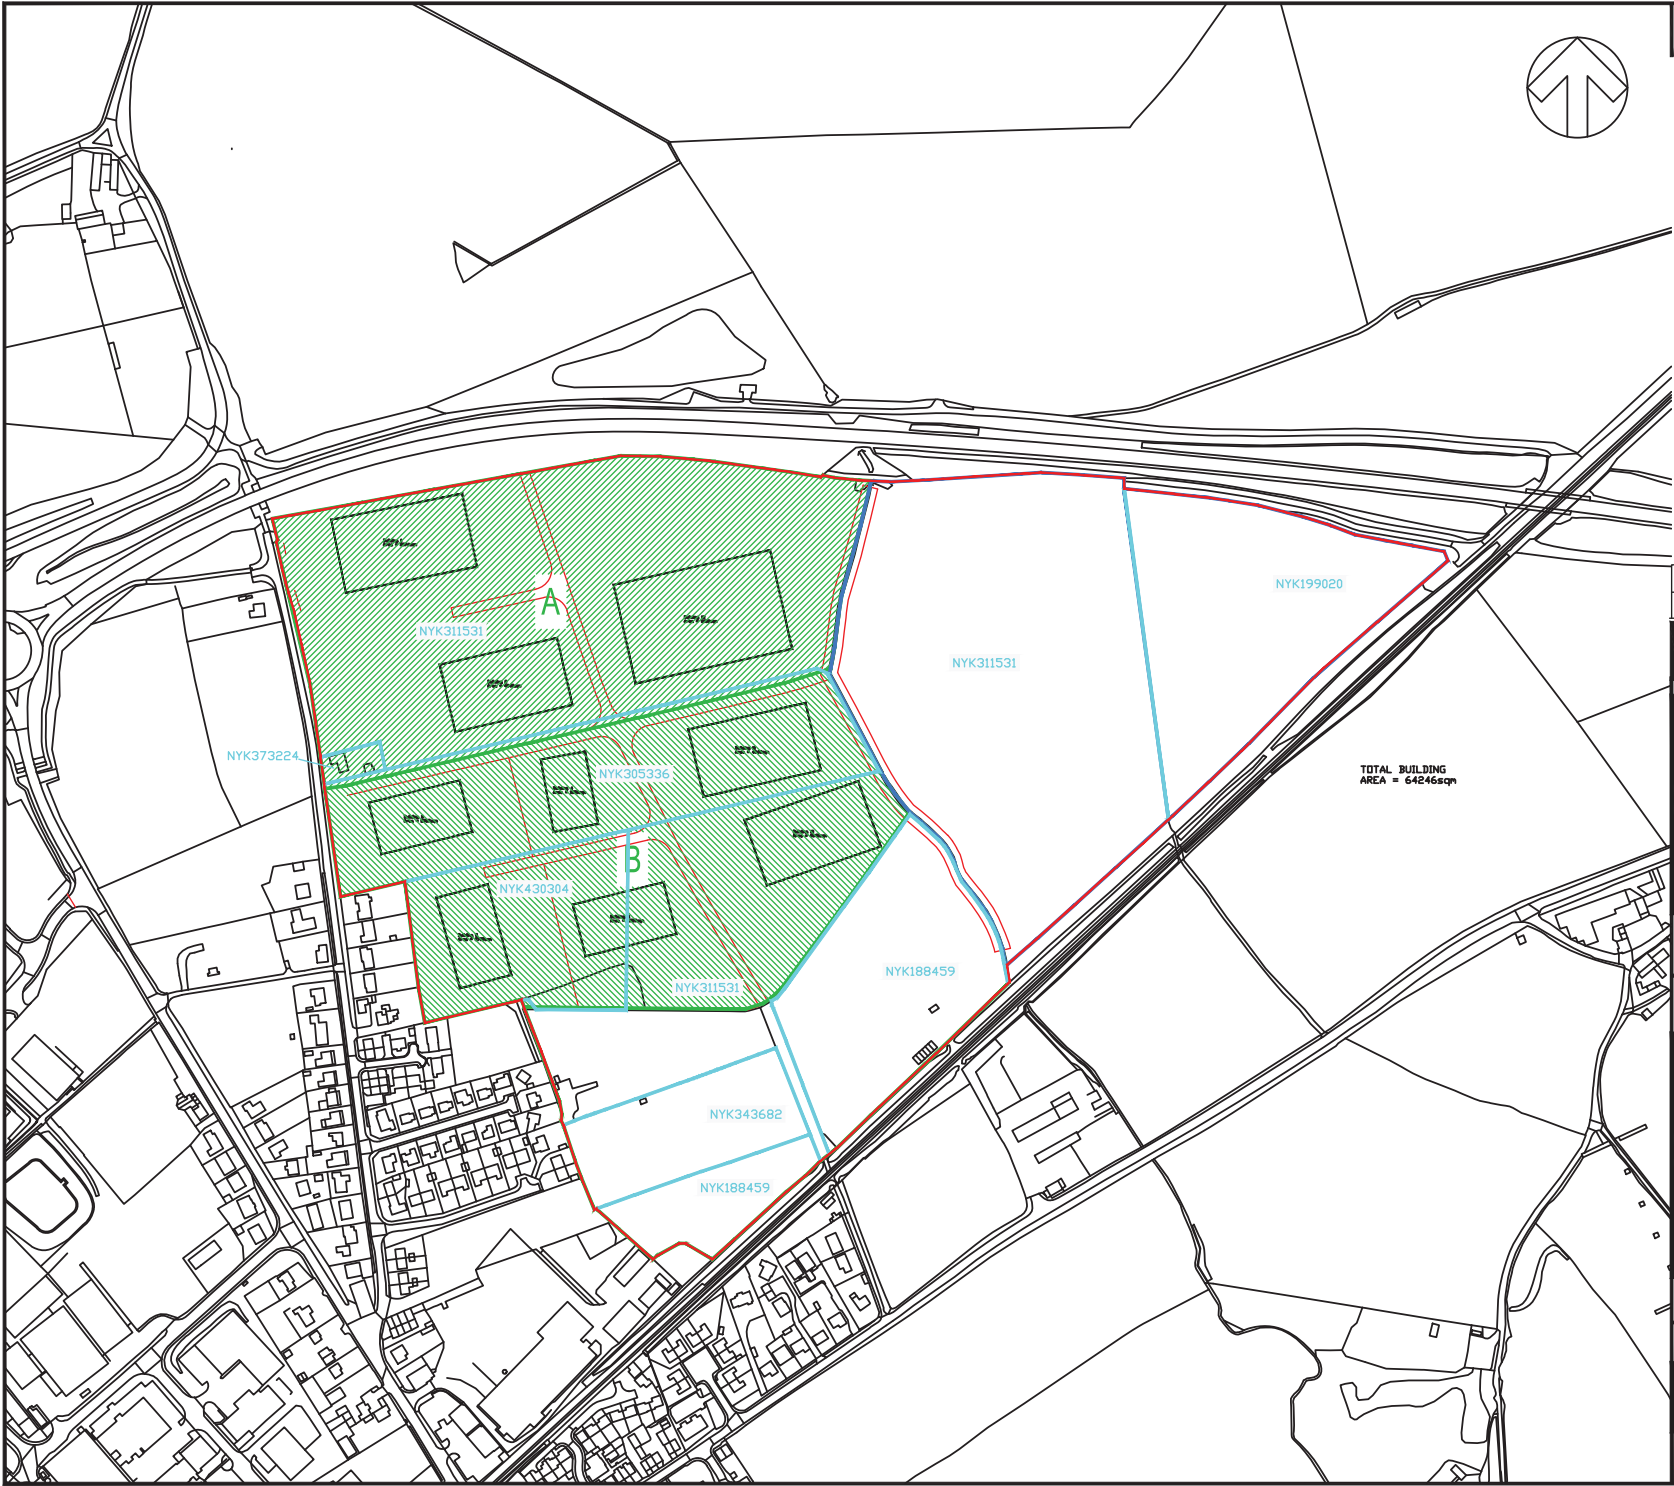

DO NOT SCALE

P01	18/07/2017	BCH	FIRST ISSUE	SPr	SPr
REV	DATE	BY	DESCRIPTION	CHK	APP

DRAWING STATUS: S0 - WORK IN PROGRESS



Three White Rose Office Park, Millshaw Park Lane, Leeds, LS11 0DL, UK
T+ 44 (0) 113 395 6200, F+ 44 (0) 113 395 6201
wsp.com

CLIENT: HAMBLETON DISTRICT COUNCIL

ARCHITECT:

PROJECT: LEEMING BAR EMPLOYMENT SITE

TITLE: PHASE PLAN - PHASE 1

SCALE @ A3:	CUSTOM	CHECKED:	SPr	APPROVED:	SPr
-------------	--------	----------	-----	-----------	-----

PROJECT No:	DESIGNED:	DRAWN:	DATE:
70033964	BCH	BCH	July 17

DRAWING No:	SK-008	REV:	P01
-------------	--------	------	-----

© WSP UK Ltd