

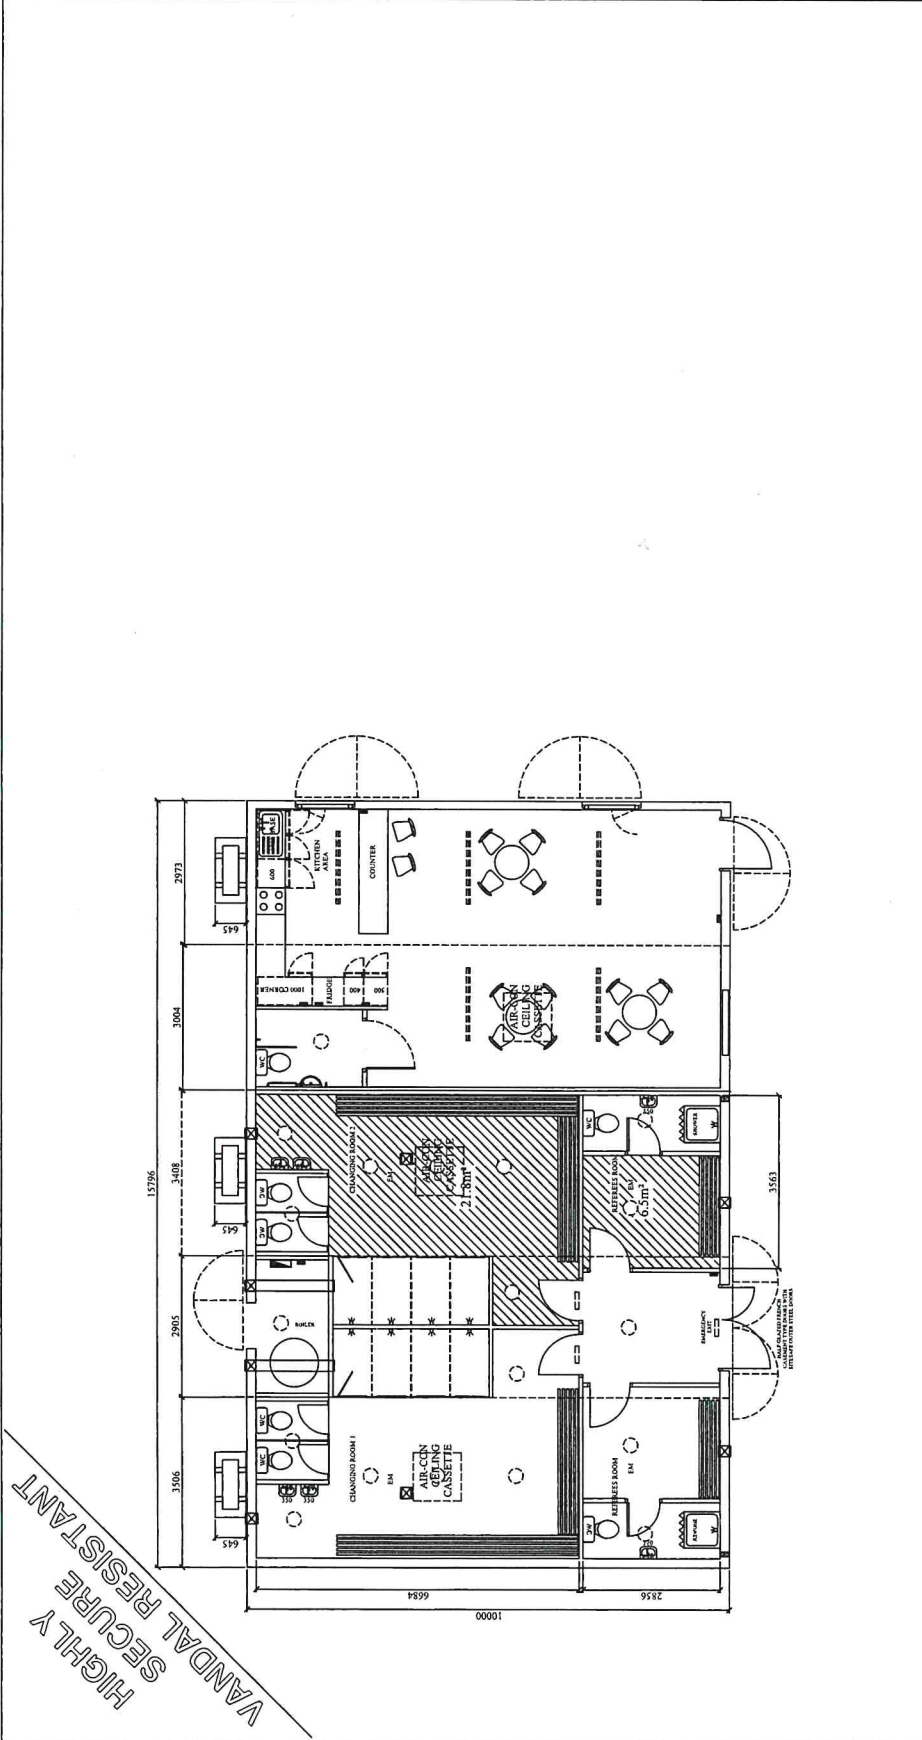


DO NOT SCALE DIMENSIONS BASED ON SHARP EDGES		
CLEVELAND SITESAFE LIMITED CUSTOMER: GLENRATE AVONDALE WORKS 10000 WILSON ROAD CLEVELAND, OHIO 44115 TEL: 216.241.4444 FAX: 216.241.4444 WWW.CLEVELANDSITESAFE.COM		
DESCRIPTION: MODULAR CHANGING		
DRG No JT 1048		
DRAWN: JT		
SCALE:		
DATE: 11/11/2011		
REV 1	DATE	BY
REV 2		
REV 3		
REV 4		
NOTES:		

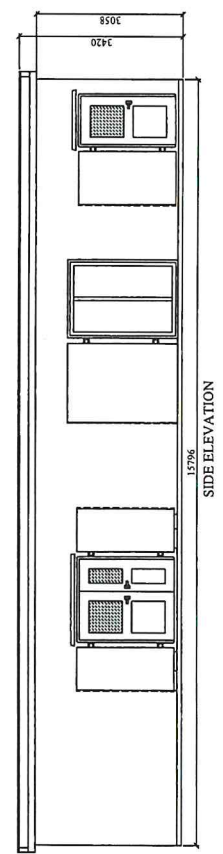

HIGHLY
 SECURE
 VANDAL RESISTANT

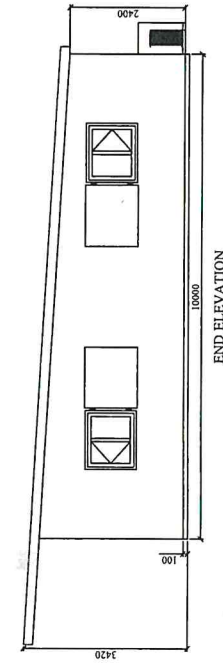

ELEVATIONS SHOW WITH SOME
CLADDINGS AVAILABLE